


**NOTE**  
This drawing is not to be scaled (Except Planning). All dimensions to be checked on site and any discrepancies are to be reported to the contract administrator..

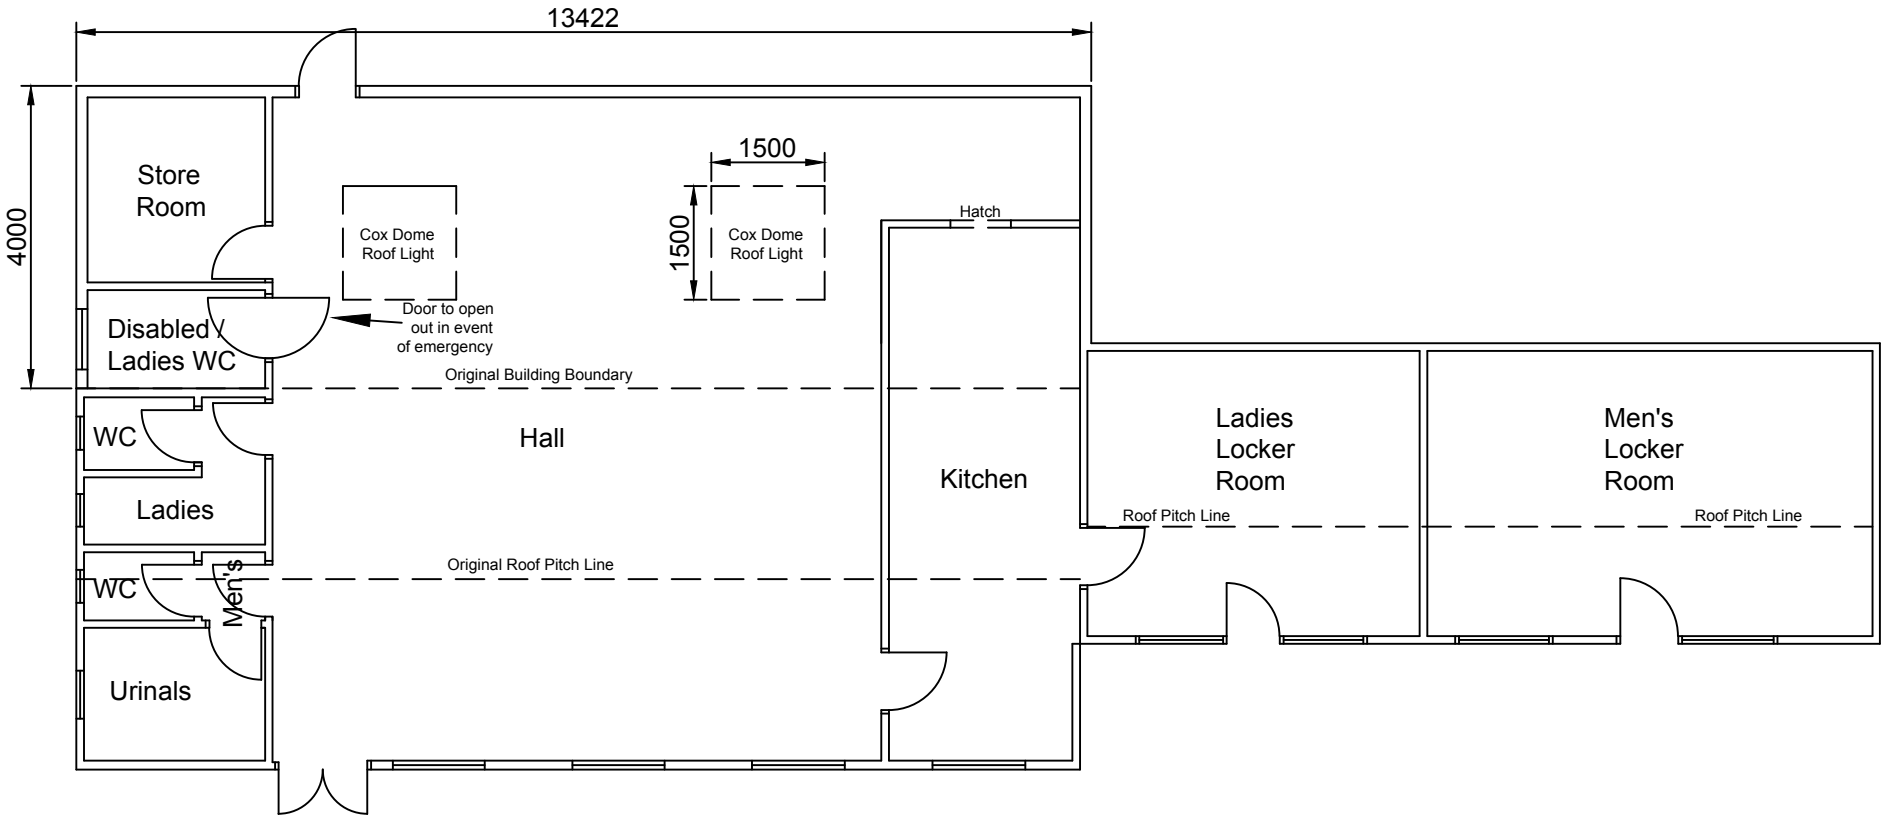

A	Scale Bar Added	27/04/18	IJM	-
Rev.	Description	Date	Drwn By.	Chkd.

Montotte Property Services Ltd  
53 Bushey Hall Road  
Bushey  
Herts  
WD23 2EN  
Tel : 07958 945056  
www.montotte.co.uk

Client :  
**LEON GRAY**

Client Ref Number : 106

Project :  
**STANMORE BOWLS CLUB  
STANMORE RECREATION GROUND  
DENNIS LANE, STANMORE**

Site Ref \ USRN :

Project No : 106

Drawing Title :  
**GROUND FLOOR  
PROPOSED**

Drawn By : IJM      Checked : IJM      Approved :

Date : 01/04/2018	Scale : 1/100 @ : A3
-------------------	----------------------

Drawing No : <b>106 - 002</b>	Rev. No : <b>A</b>
----------------------------------	-----------------------